


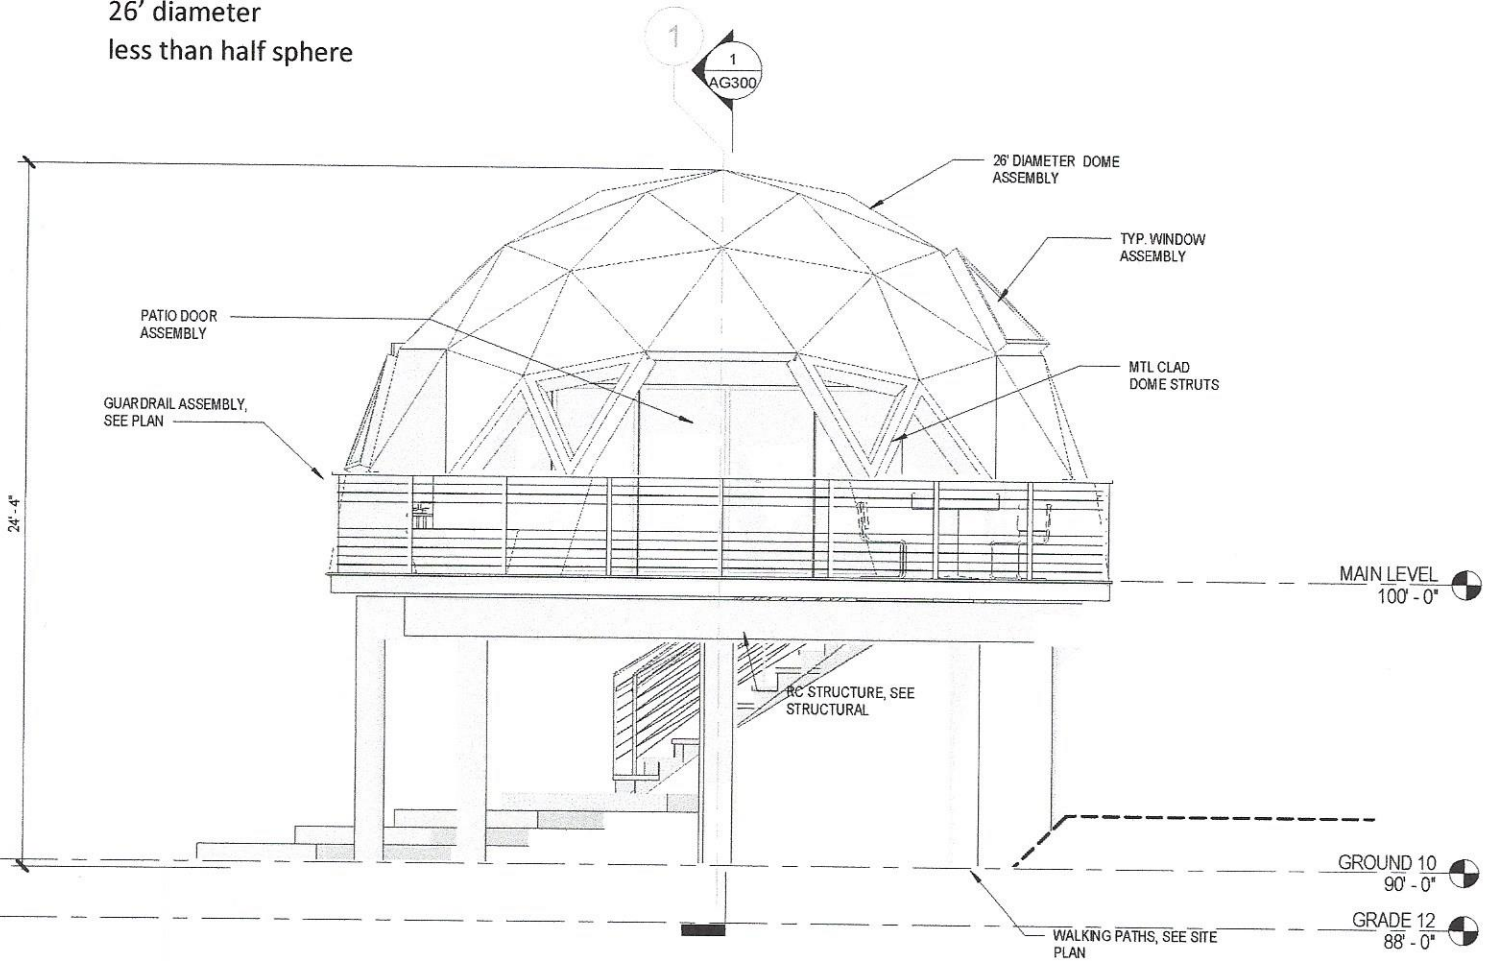

MODEL 425
425 sq.ft.
26' diameter
less than half sphere



11480 141st AVE. N, DAYTON, MN 55327
TOLL FREE 1-888-DOME-INC or 1-888-366-3462
612-333-DOME or 612-333-3663
www.domeincorporated.com